

C. A. M. B. E. R. E. L. L. I. N. S.  
 A. R. C. H. I. T. E. C. T. S.  
 GRAND JUNCTION, COLORADO 81501-2011  
 TELEPHONE: (970) 242-2888

MESA STATE COLLEGE - RESIDENCE HALL  
 GRAND JUNCTION, COLORADO

PROJECT NUMBER  
4526



Date  
06/14/96

Revisions

Sheet No.

A1.1

MSCRVA11

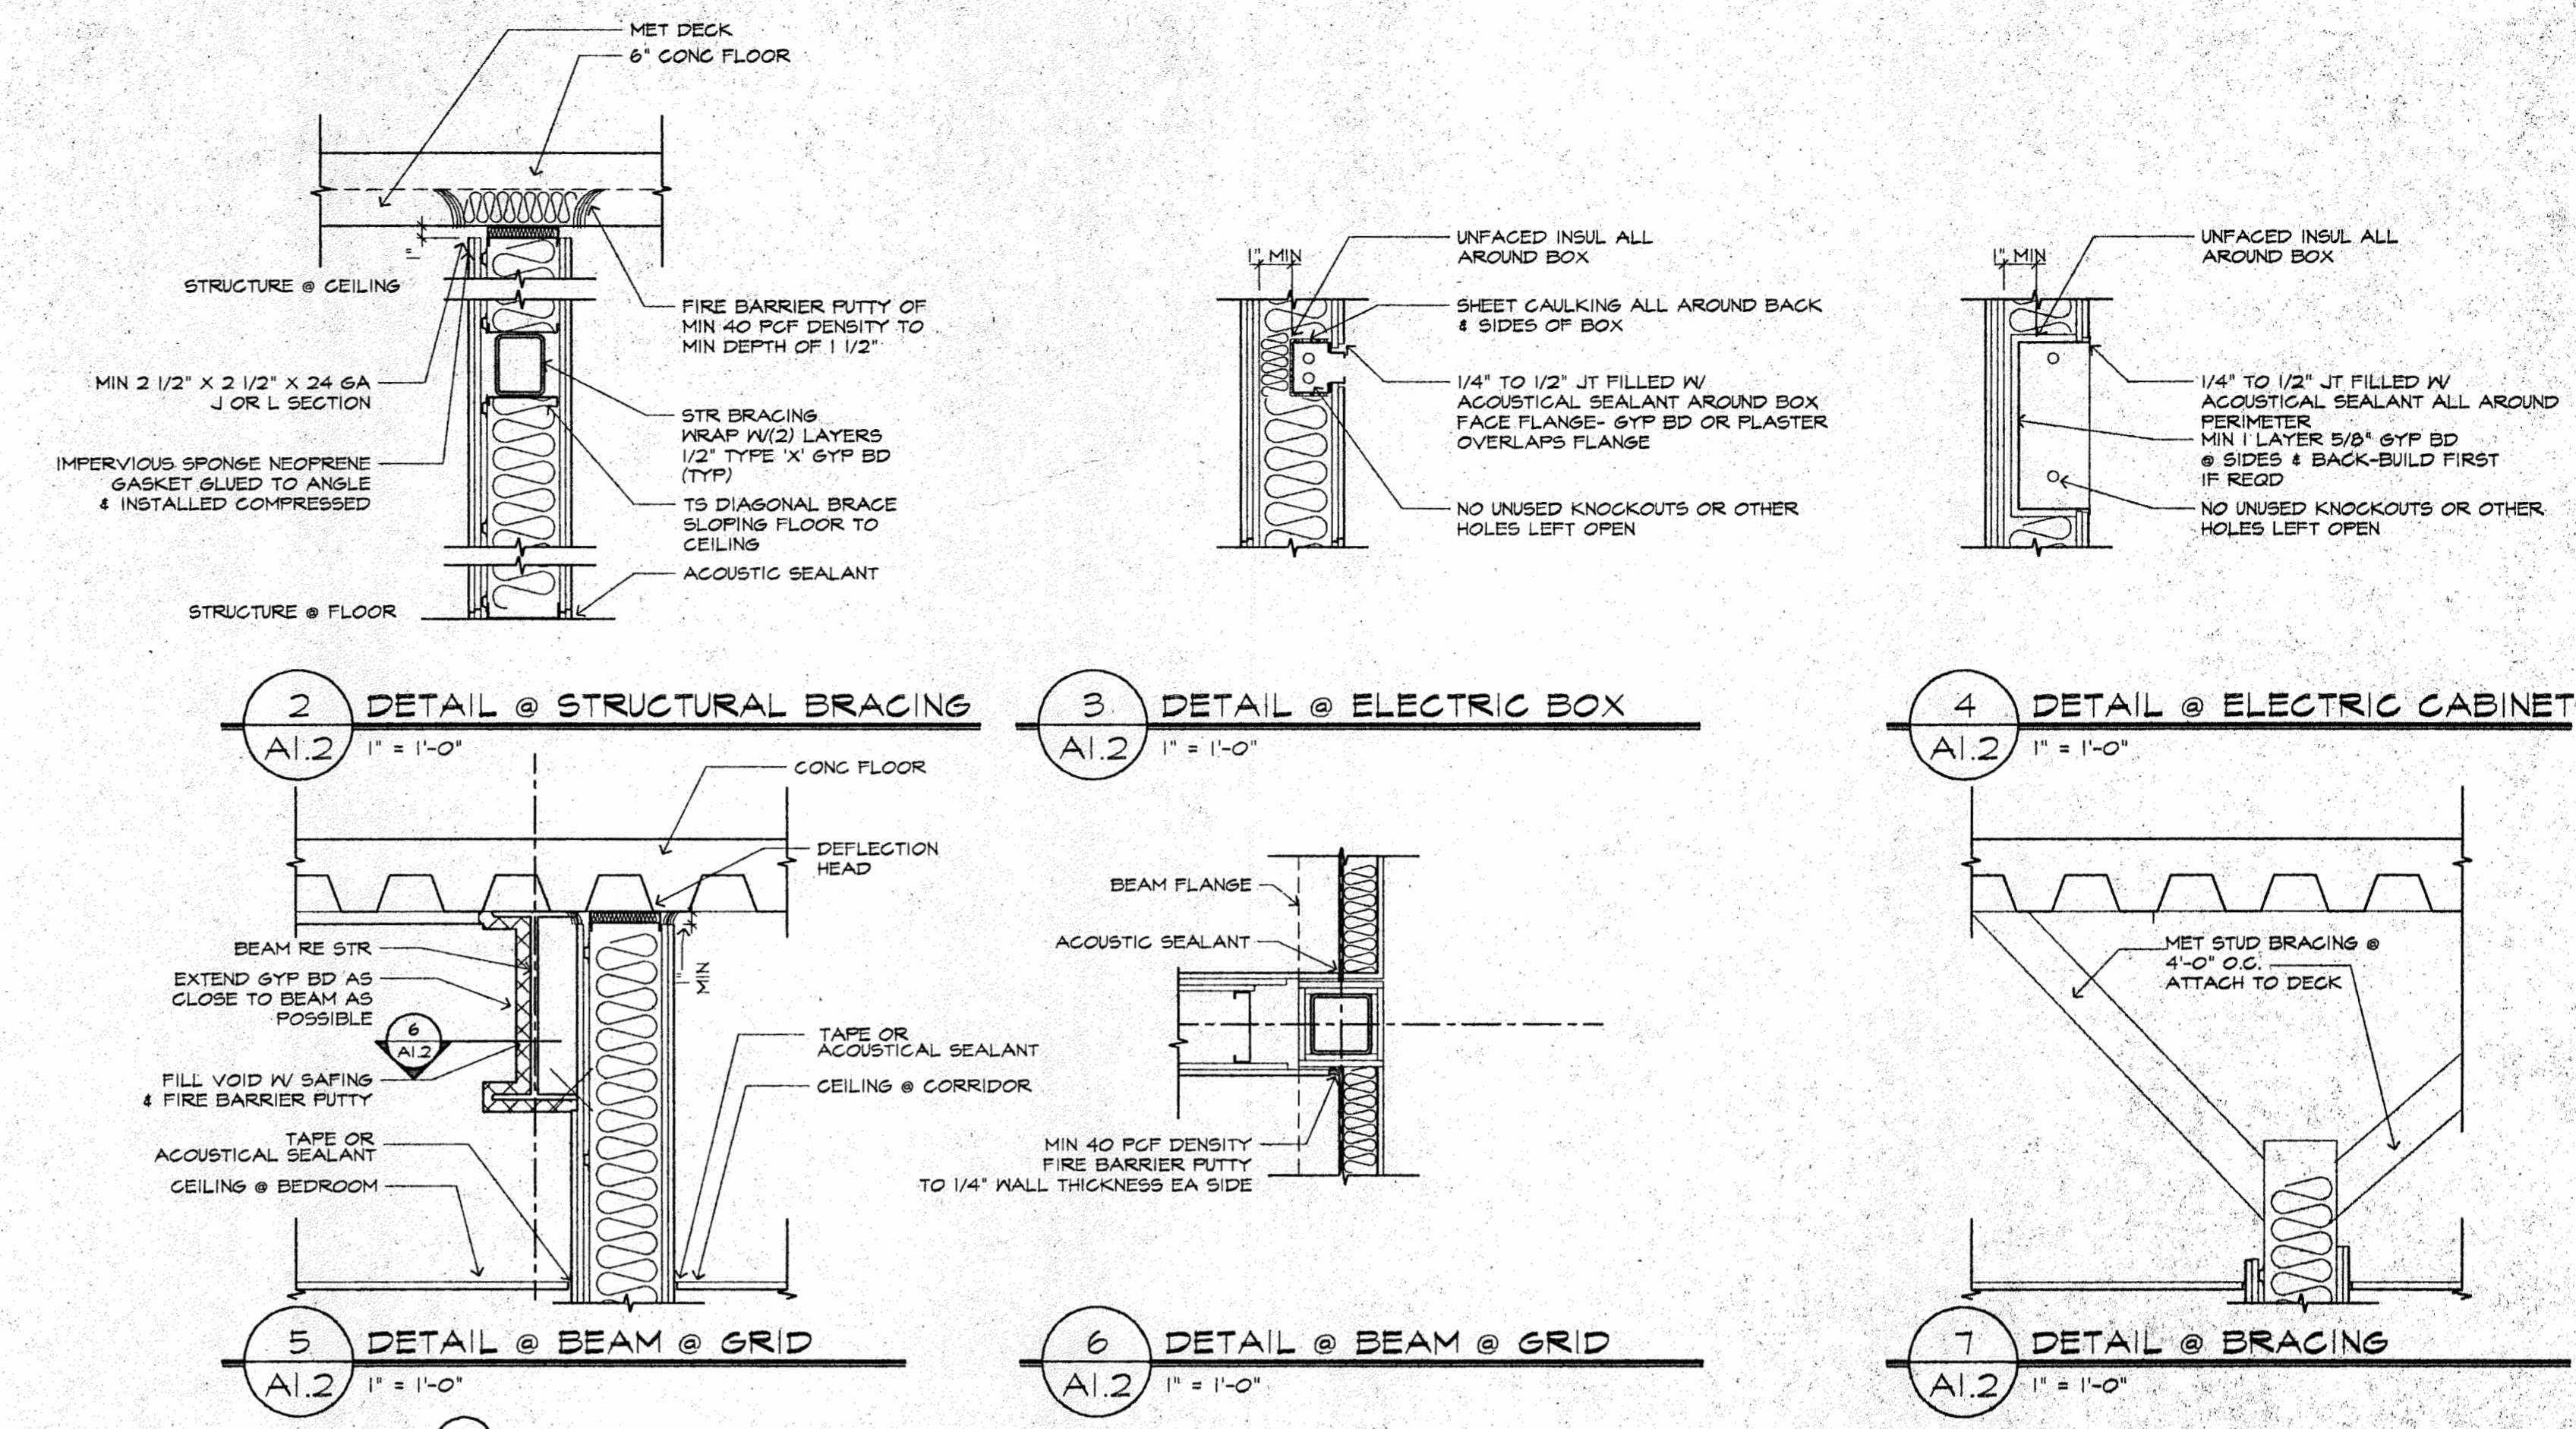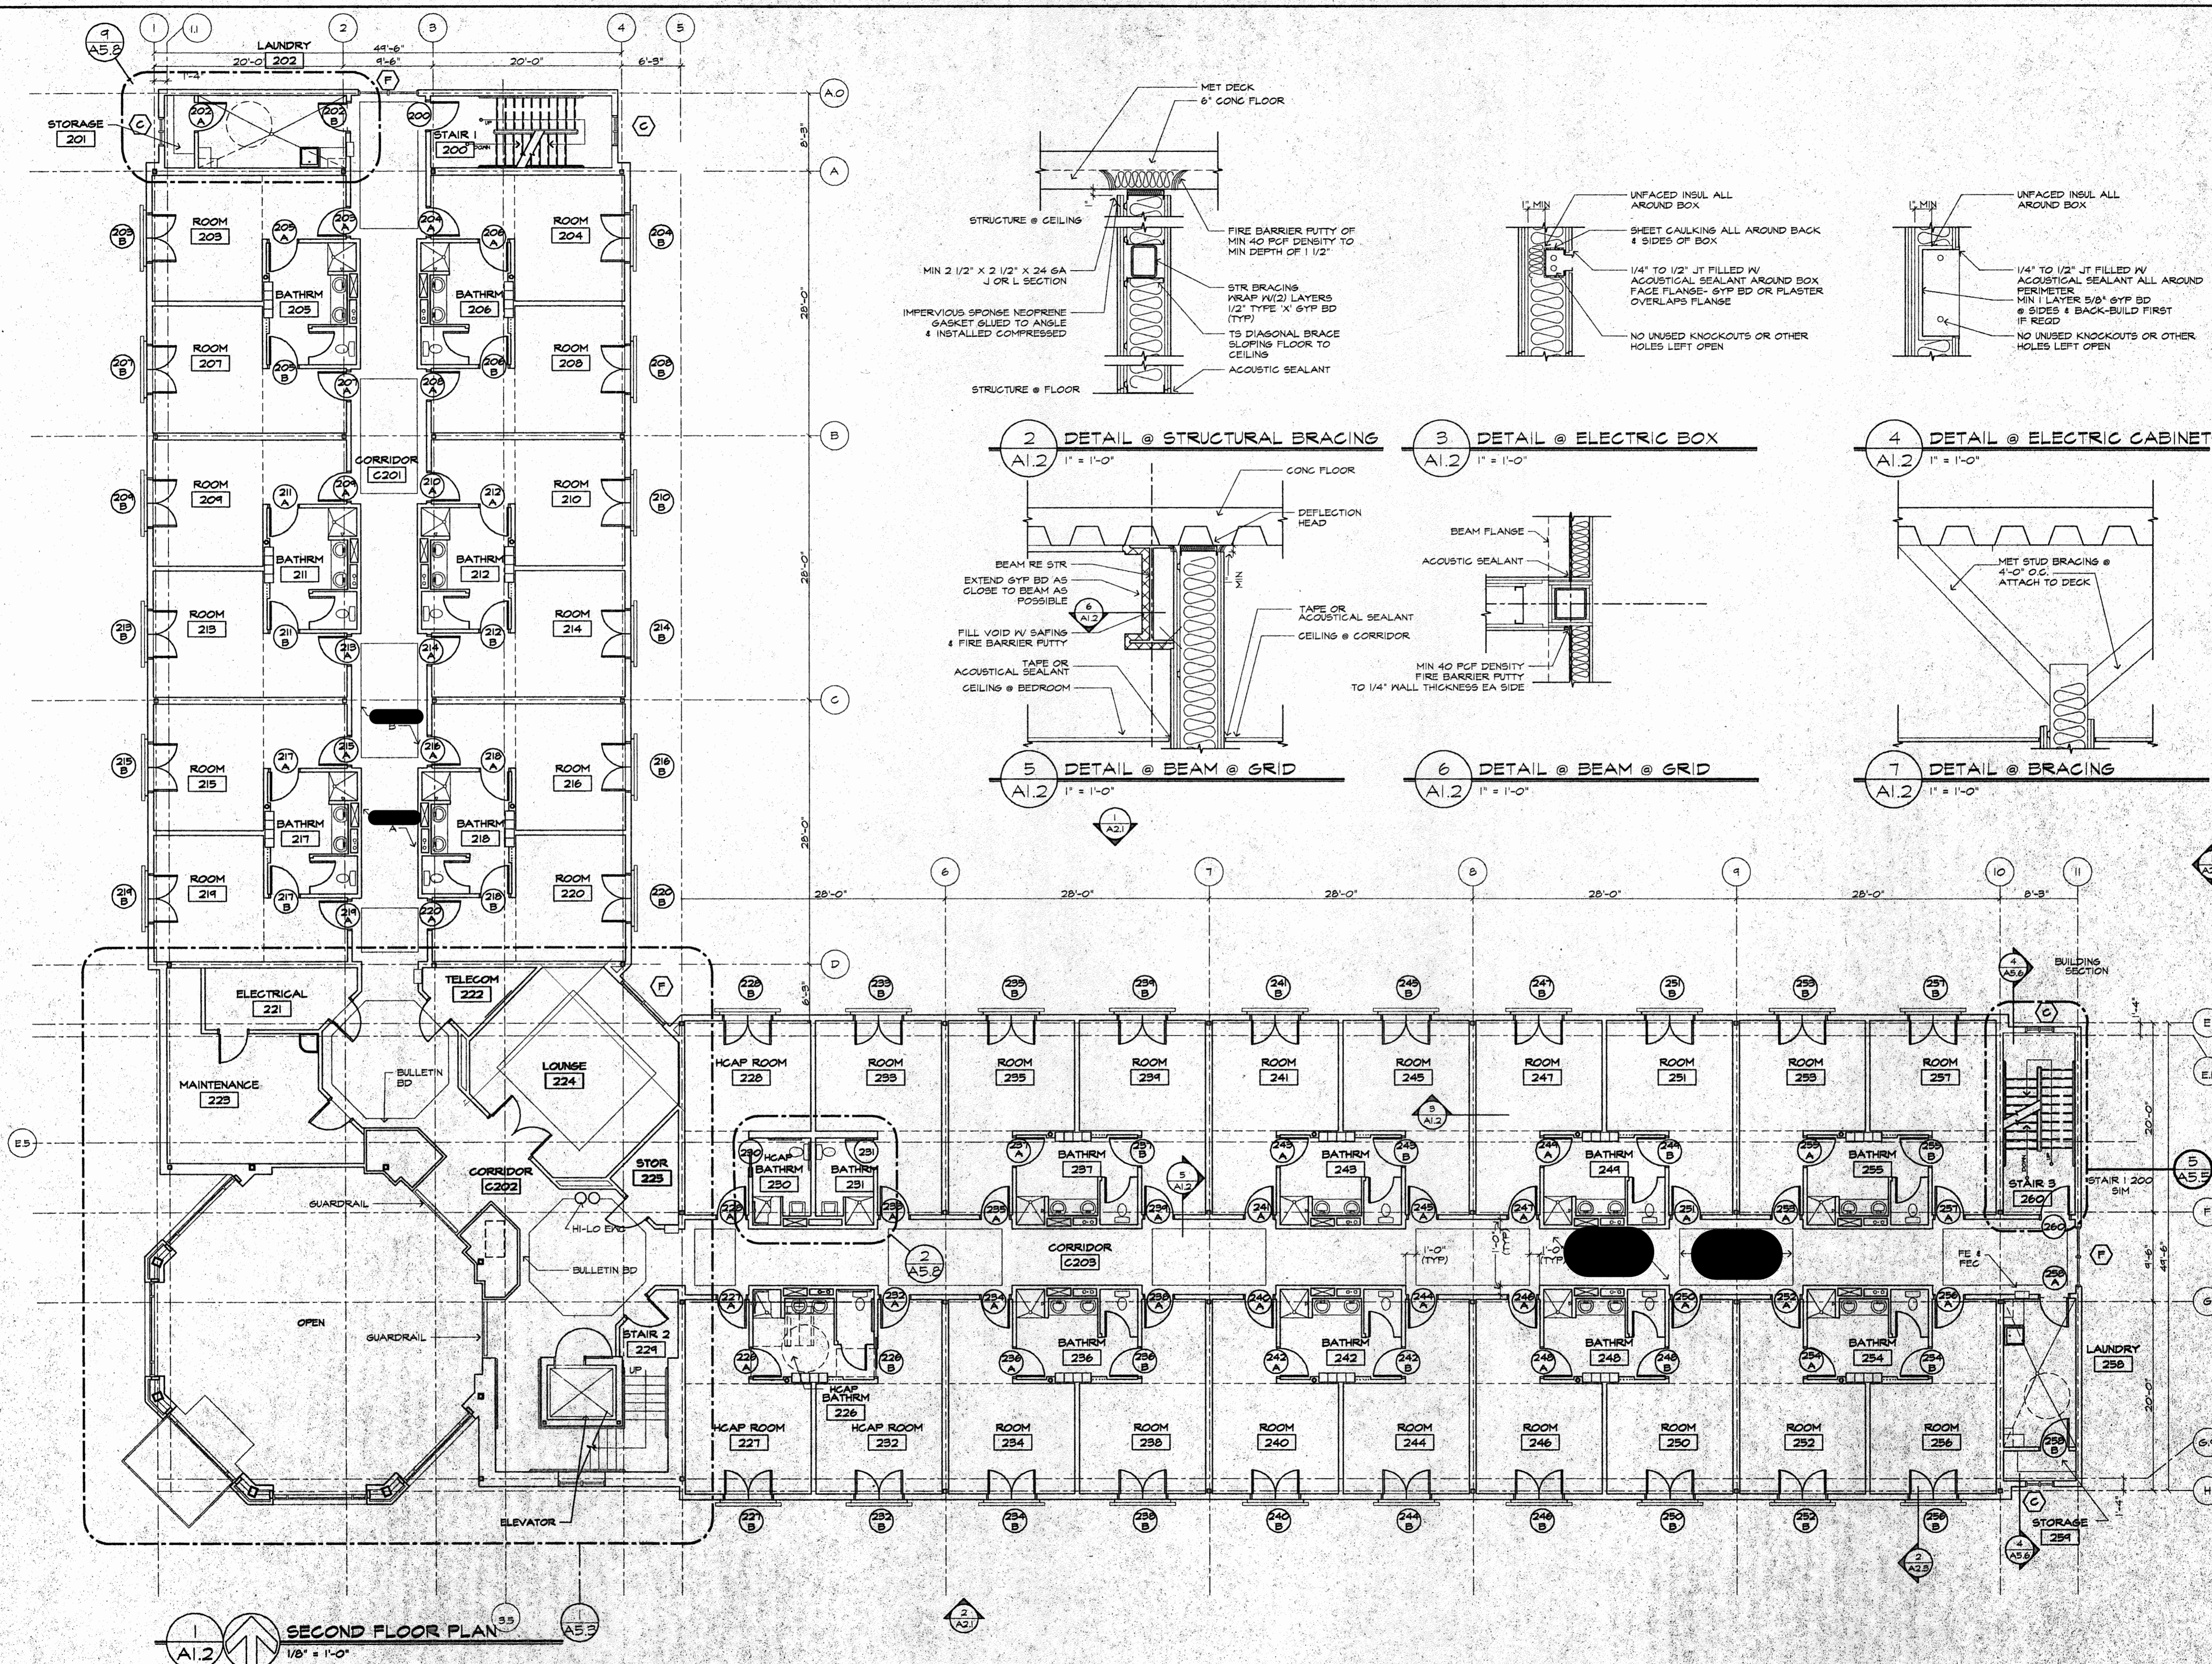

**SECOND FLOOR PLAN**  
1/8" = 1'-0"

CHAMBERLAIN  
ARCHITECTS  
GRAND JUNCTION, COLORADO  
PHONE: 731-2211  
TELEPHONE: 731-2211

MESA STATE COLLEGE - RESIDENCE HALL  
GRAND JUNCTION, COLORADO


PROJECT NUMBER  
1526

Date  
06/14/96

Revisions

Sheet No.  
A1.2

MSCR/A12

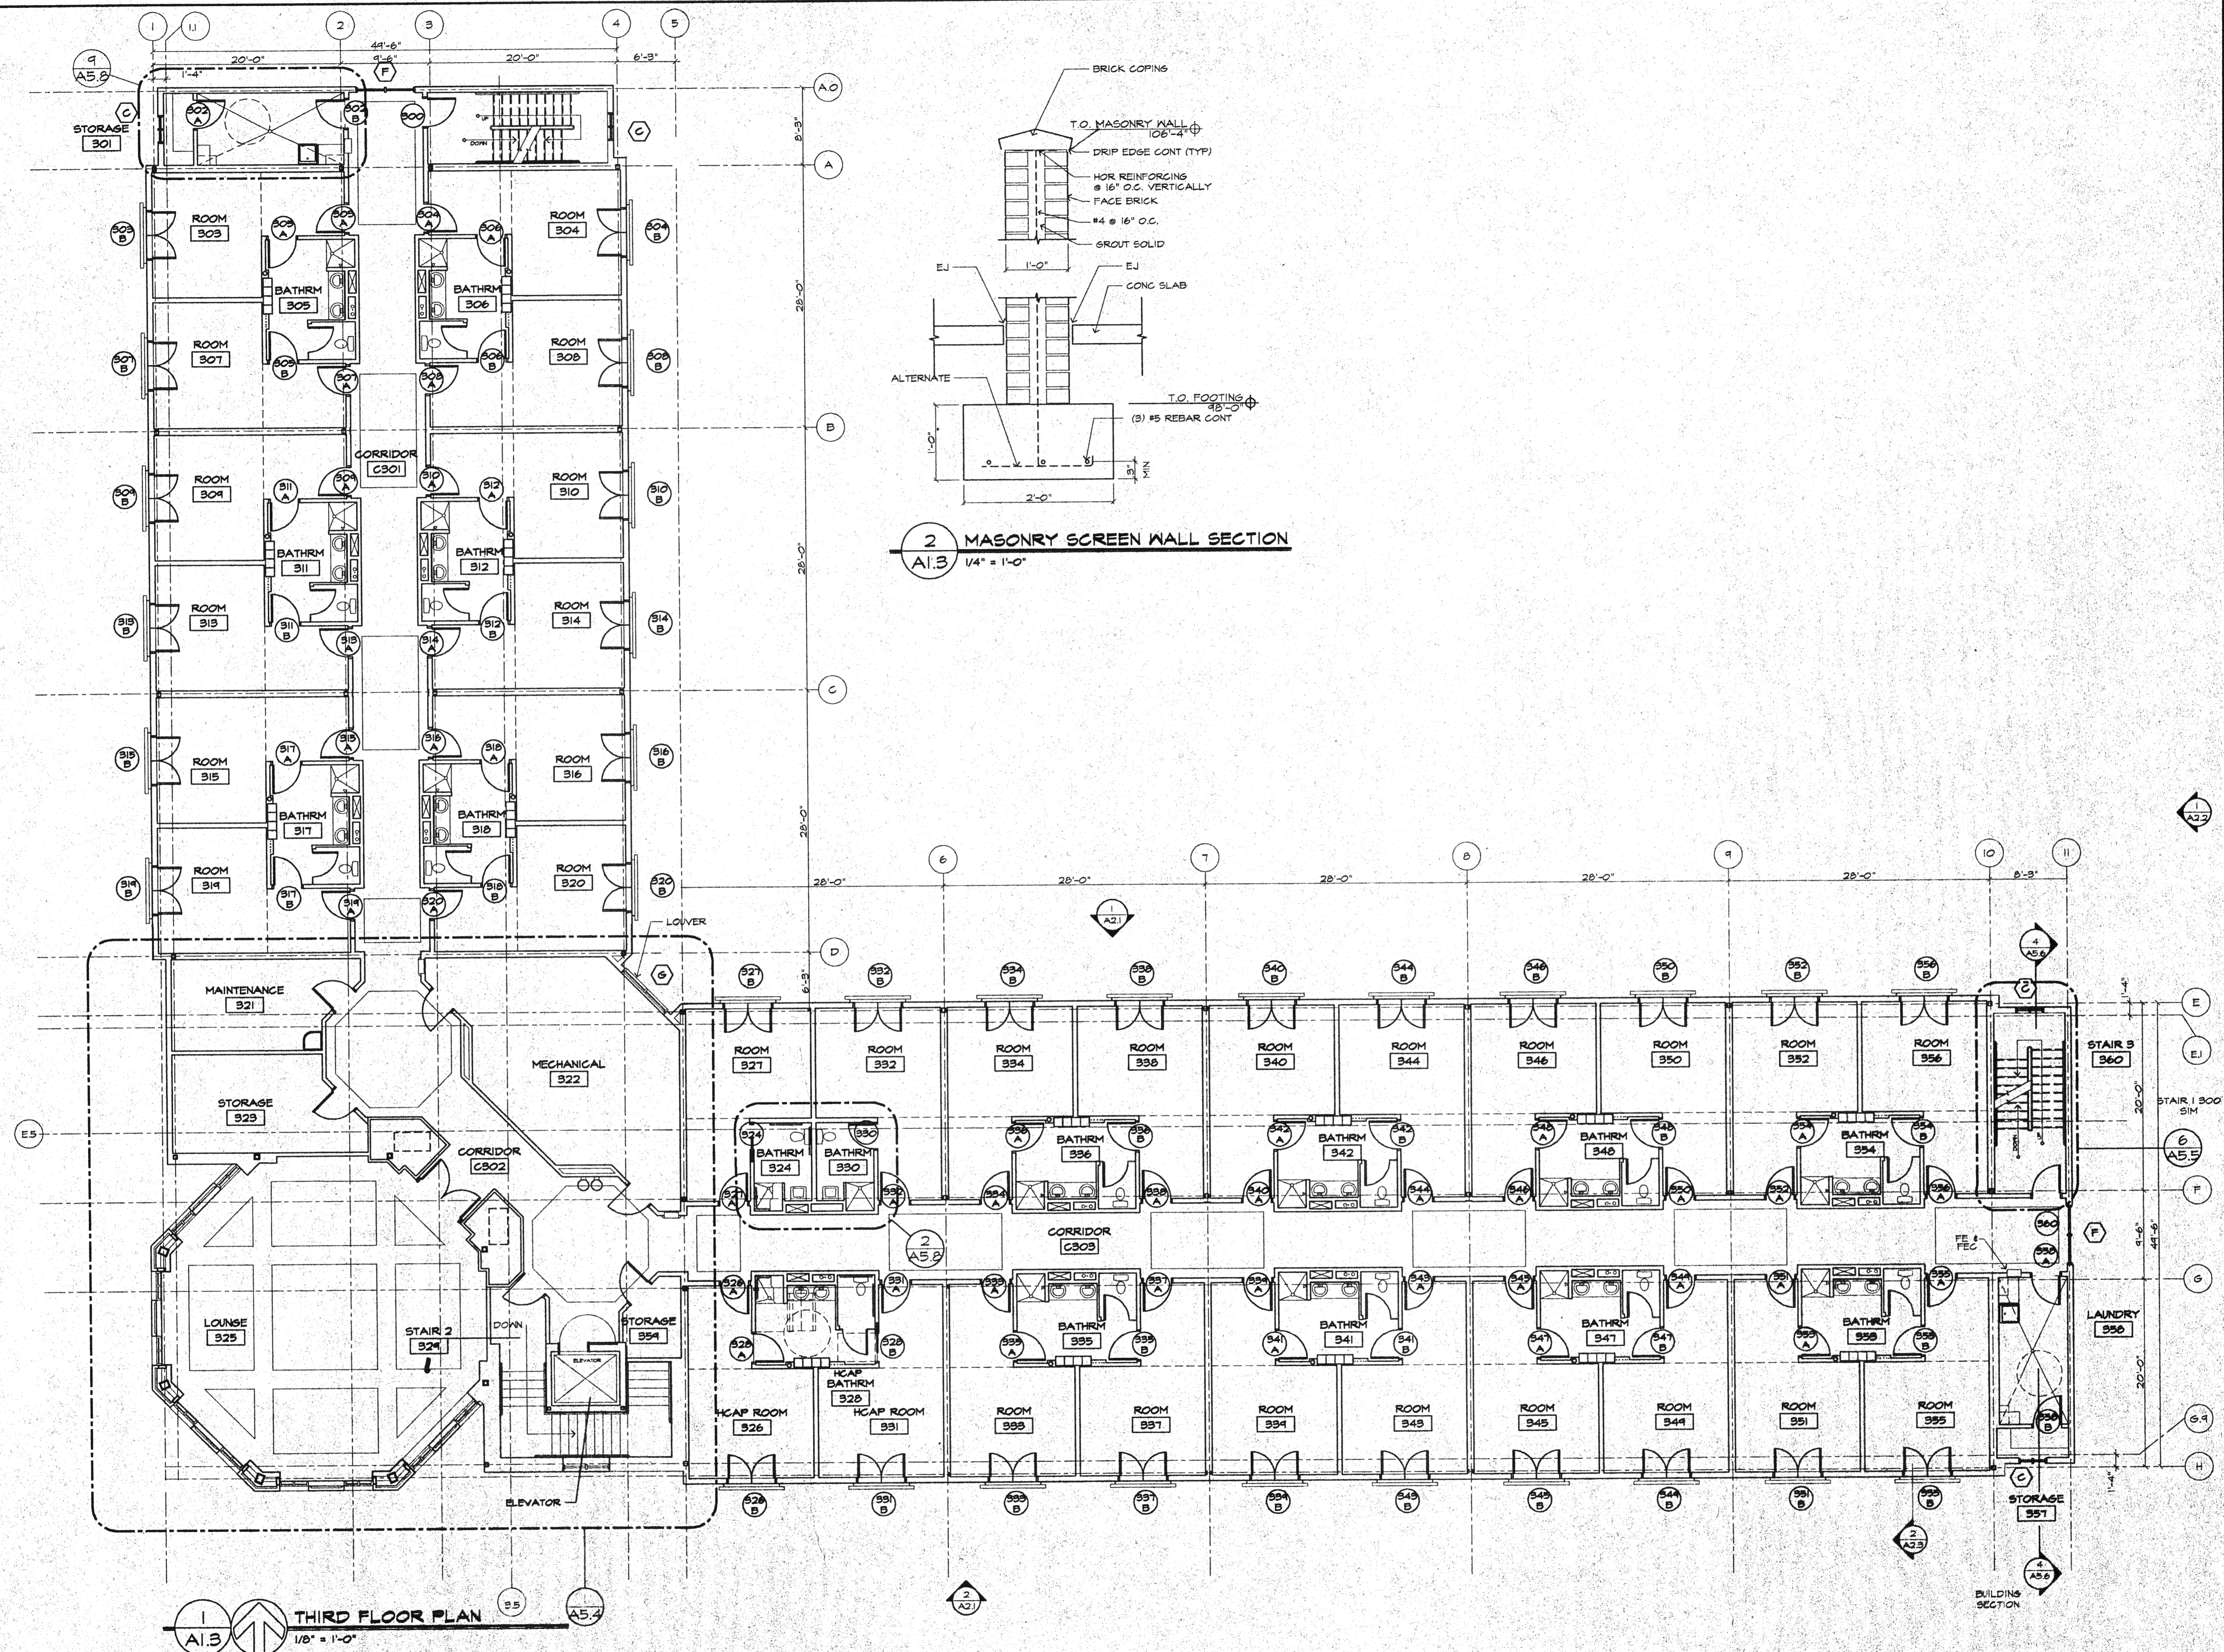

2 MASONRY SCREEN WALL SECTION  
A1.3 1/4" = 1'-0"

1 THIRD FLOOR PLAN  
A1.3 1/8" = 1'-0"

MSCR/A13