



2. The foundation design was prepared in accordance with the geotechnical report by Geo Quest Engineering, job number 25-134. Footings were designed for an allowable bearing pressure of 1500 psf and an equivalent fluid pressure of 50 pcf. Minimum footing widths = 16" for continuous footings and 24" for isolated pads. Footings shall bear on prepared soils a minimum of 36" below adjacent finished grade. From the Geo Quest report, "Due to a potential variation in soil consistencies, the recommendation of a minimum of 24 inches of the soil at the foundation bearing depth be removed and replaced with compacted backfill with proper compaction controls as described in Section 7 of their report." Subsurface drainage, excavation, backfilling, surface drainage, and compaction shall be done in accordance with the recommendations in the report. A representative of the soils engineer shall verify soil conditions and allowable soil bearing pressures at the time of excavation.

SGM
118 West Sixth Street, Suite 200
Glenwood Springs, CO 81601
970.945.1004 www.sgm-inc.com

Caliber Co.
Right Move Storage
Rifle, CO





Job No.	2025-401.001
Drawn by:	JSS
Date:	9/26/25
QC:	JSS
File:	2025-401BM
#	1
Revision	
Date	
By:	

Project Milestone: Preliminary Not For Construction

Job No.	2025-401.001		
Drawn by:	JSS		
Date:	9/26/25		
QC:	.	PE:	JSS
File:	2025-401BM		

Footing Plan

S1

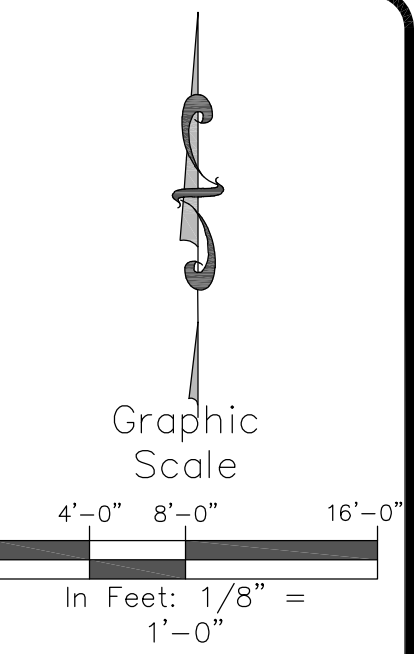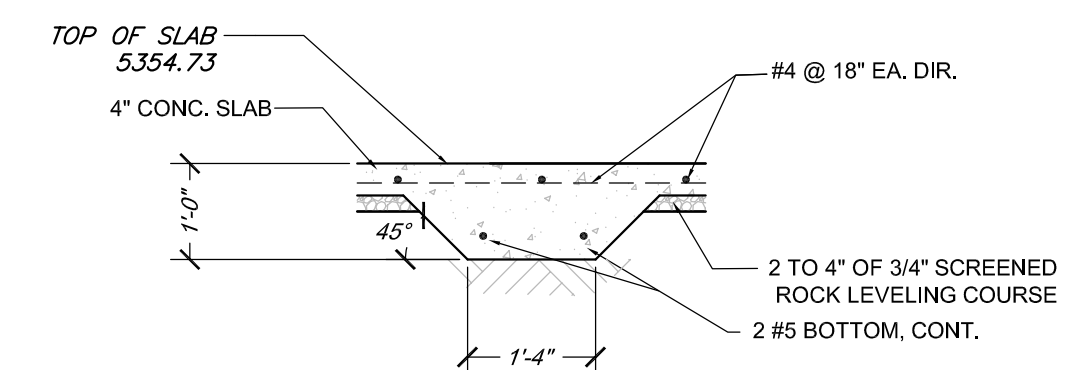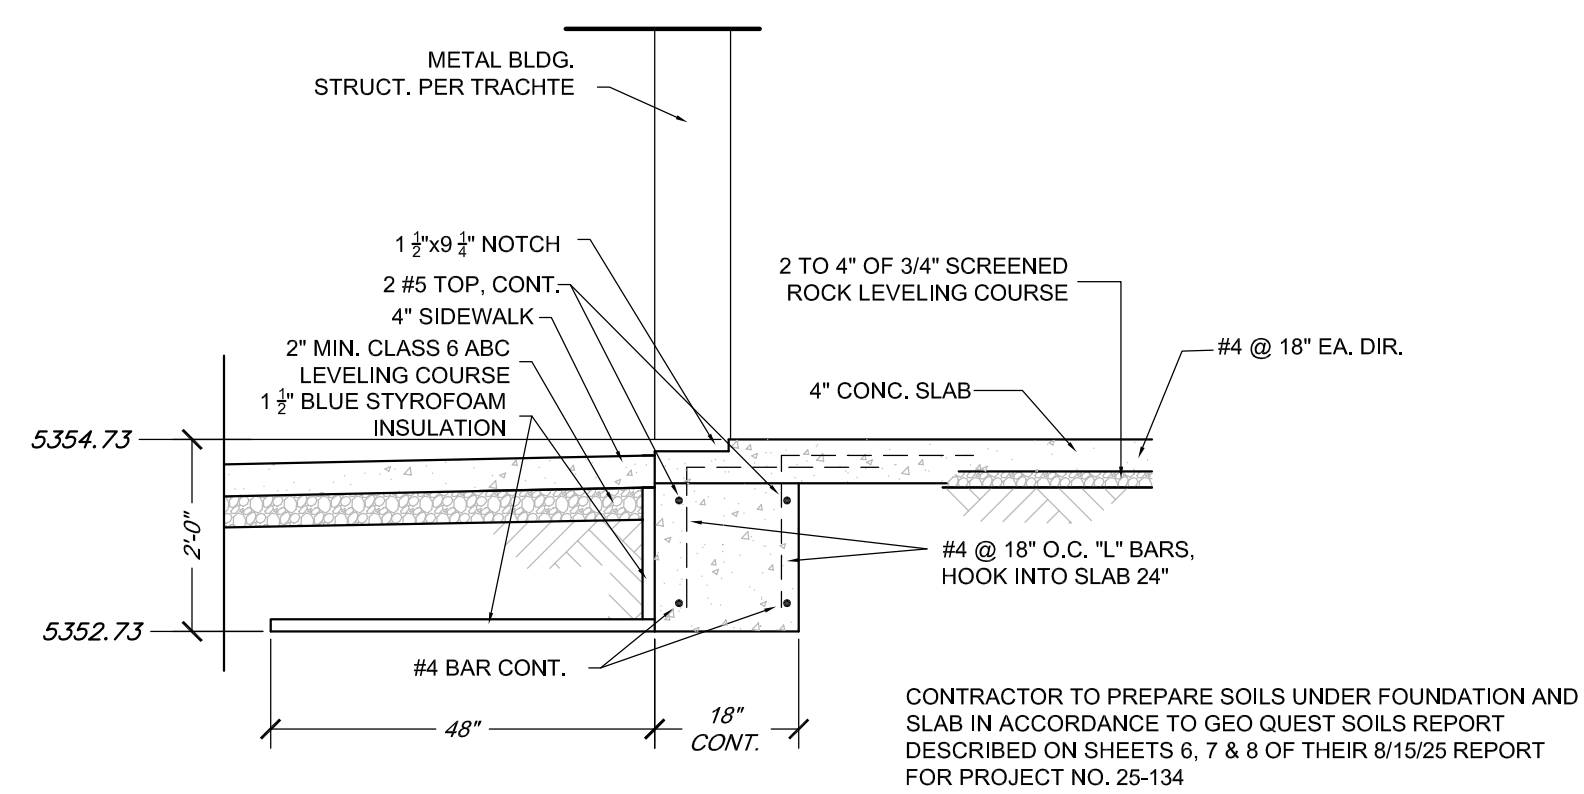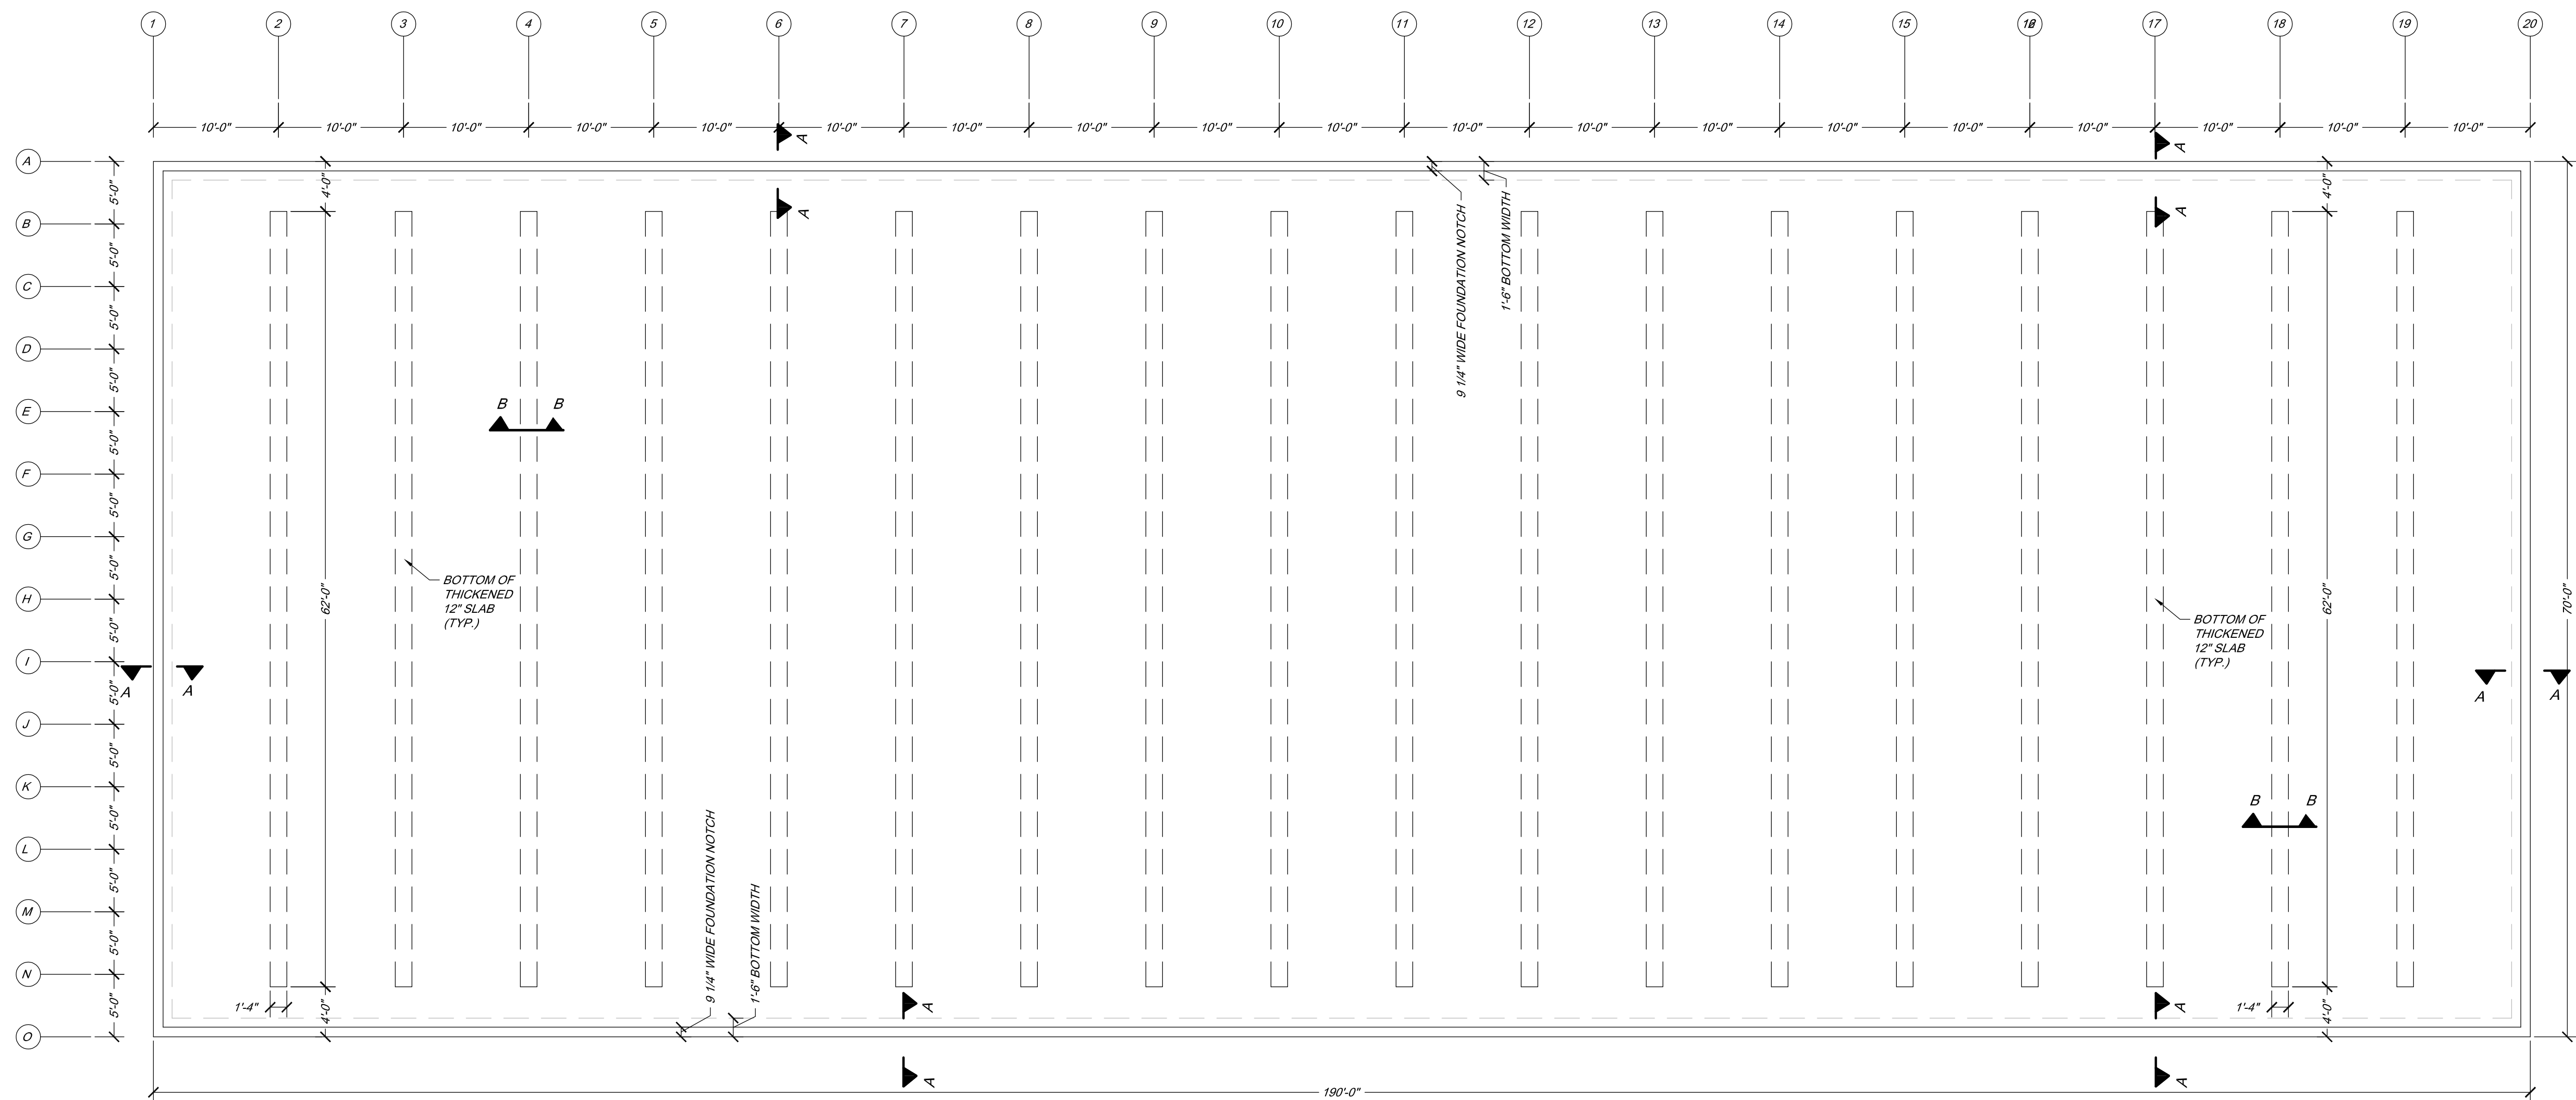

SGM
118 West Sixth Street, Suite 200
Glenwood Springs, CO 81601
970.945.1004 www.sgm-inc.com

Caliber Co.
Right Move Storage
Rifle, CO

[illegible]


Job No.	2025-401.001
Drawn by:	JSS
Date:	9/26/25
QC:	PE: JSS
File:	2025-401BM

Stem
Wall/Thickened
Slab Plan


twg No. S2

df: 3

I:\2025\2025-401 Main Storage\001 Caliber Co Right Move Storage\2025-401RMB.dwg Plotted: 10/14/2025 4:31 PM By: Jeff Simmons

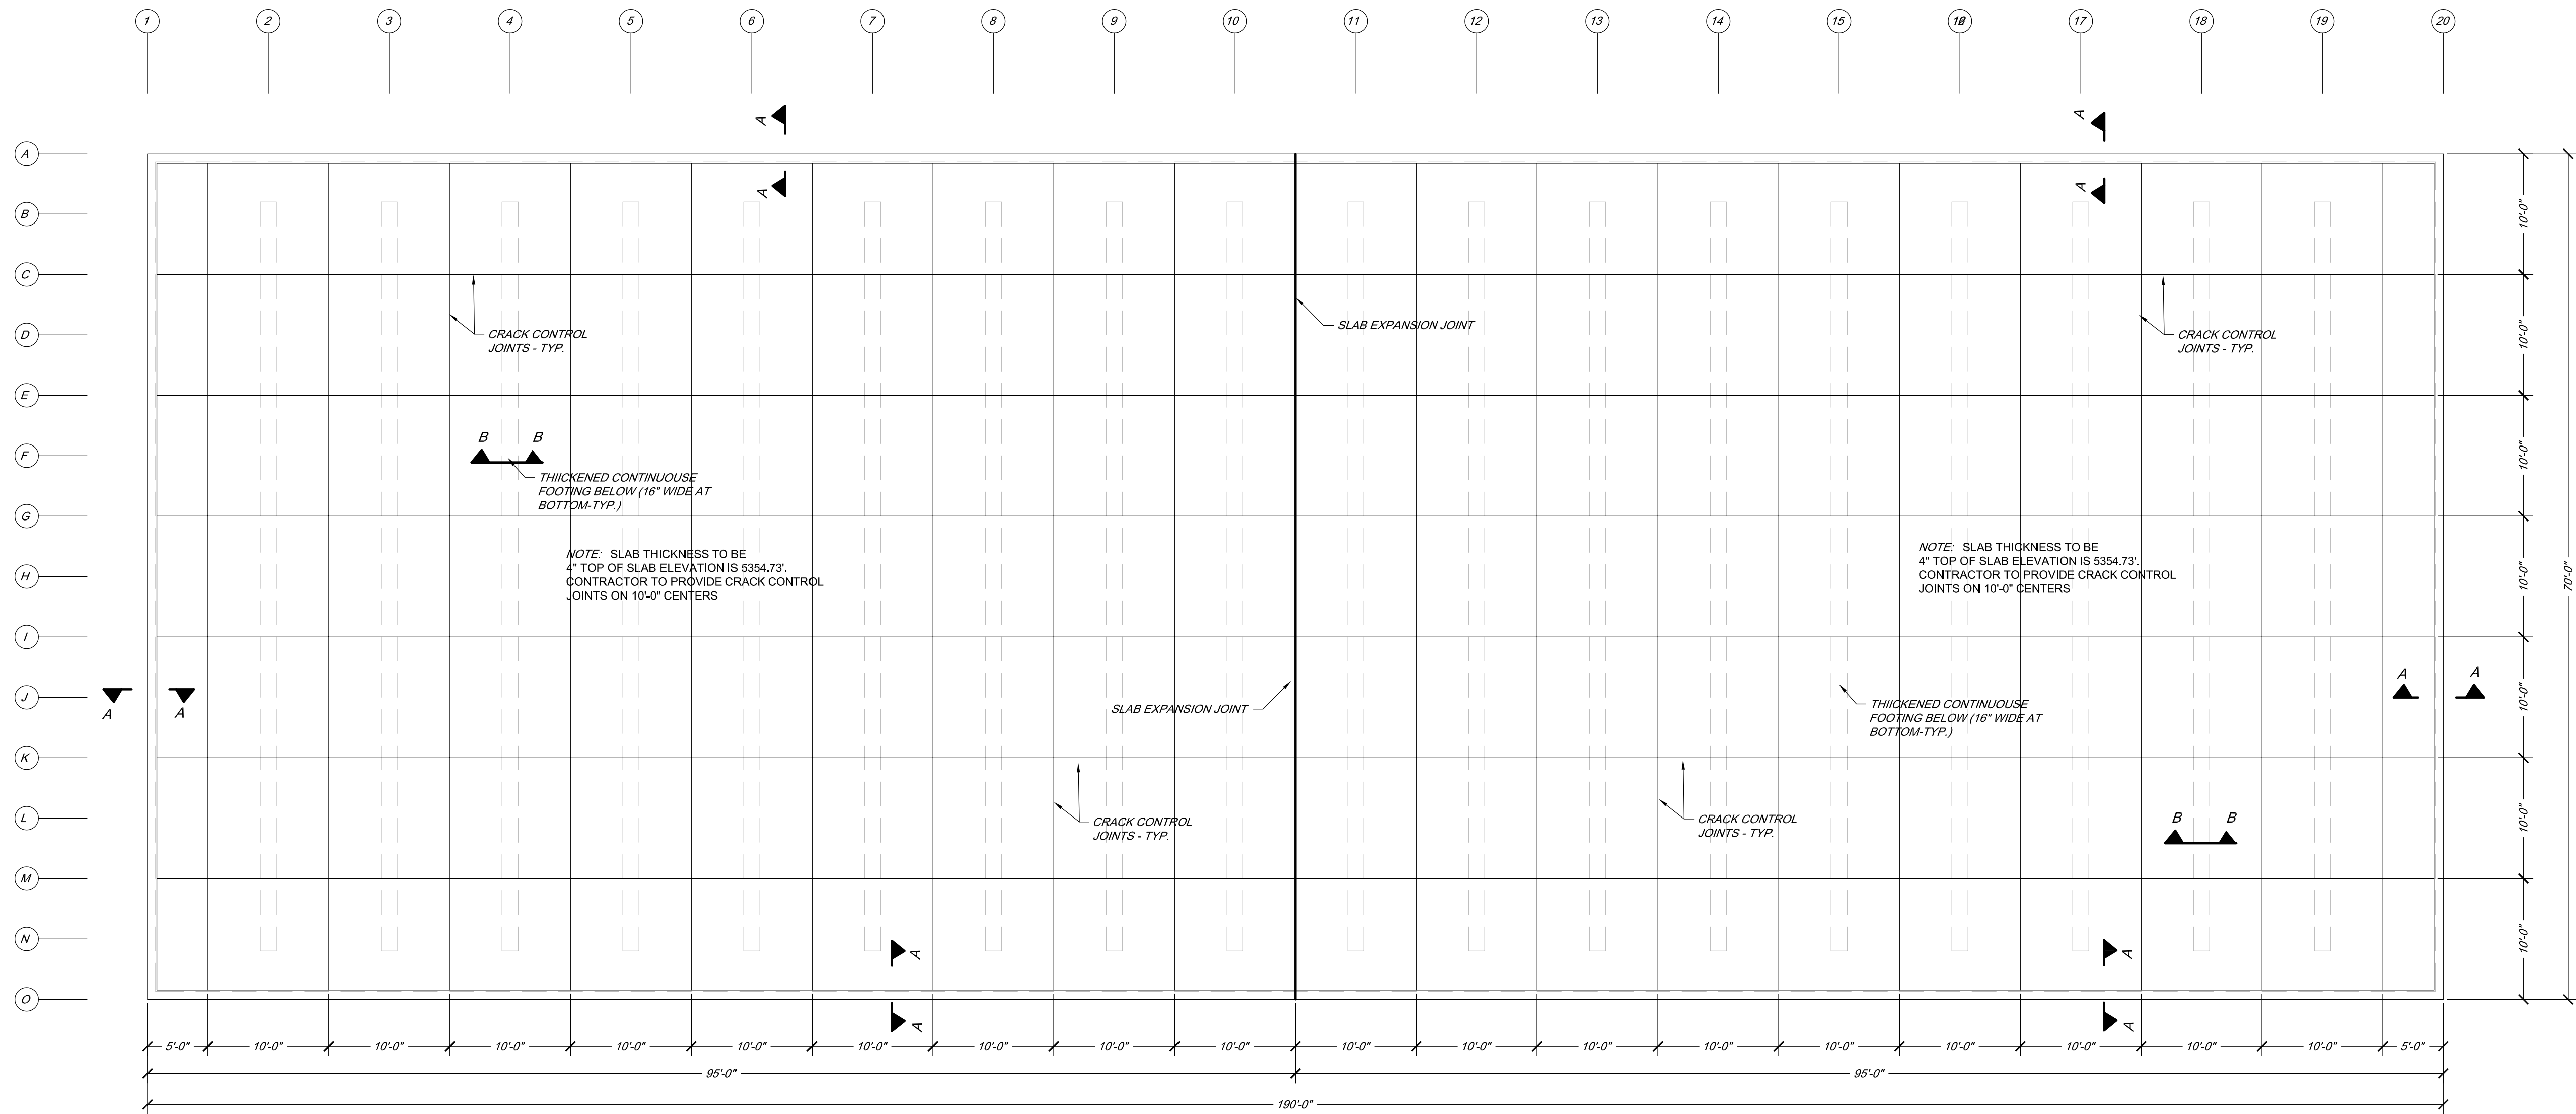

SLAB LAYOUT PLAN

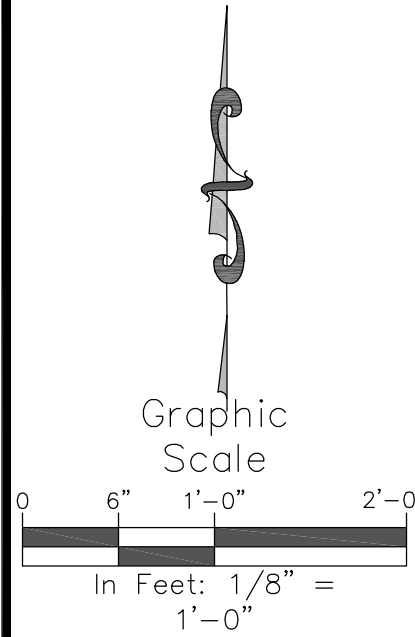

SGM
118 West Sixth Street, Suite 200
Glenwood Springs, CO 81601
970.945.1004 www.sgm-inc.com

Caliber Co.
Right Move Storage
Rifle, CO

#	Revision	Date	By:
1			
2			
Job No. 2025-401.001
Drawn by: JSS
Date: 9/26/25
QC: JSS
PE: JSS
File: 2025-401RMB

Project Milestone: Preliminary Not For Construction

Slab Layout and
Control Joints
Plan

S3